


VAULT WEIGHT = 16,800 LBS  
 BUILDING WEIGHT = 25,875 LBS

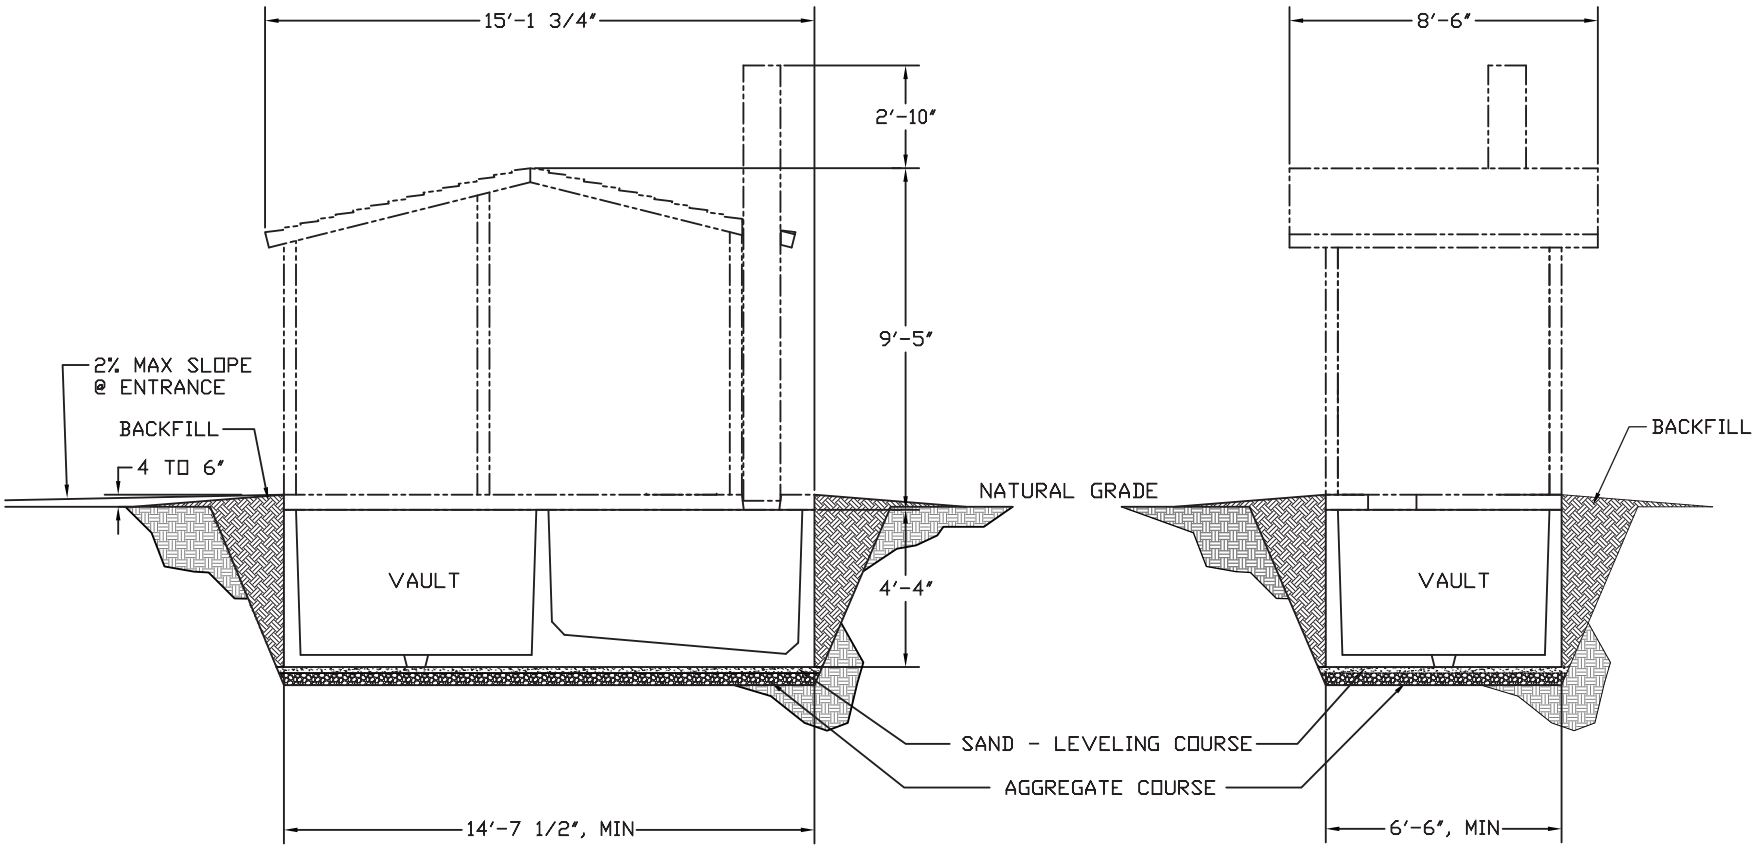

FRONT ELEVATION

SIDE ELEVATION

6707 E. Flamingo Ave. Bldg 300, Nampa, ID 83687



PROJECT TITLE  
**SINGLE VAULT DETAIL**  
 CXT STANDARD BUILDING

NOTICE  
 The information contained herein is proprietary and the exclusive property of CXT Incorporated. The information may only be used by the original recipient for the purpose intended. Reproduction or distribution of this information is strictly prohibited without the prior written consent of CXT Incorporated. By allowing use of this information, CXT Incorporated grants no warranty, express or implied, including a warranty of merchantability or of fitness for a particular purpose.  
 CXT Incorporated

REV.	DESCRIPTION	APPROVAL	DATE

SCALE: 1/4" = 1'-0"  
 DRAWN: RSE D WALKER FILE NO. 02-07-20  
 CHECKED: RW PLOT 48

VAULT INSTALLATION

DWG NO.	SHEET	REV.