


THIS DRAWING IS SUPPLIED FOR REFERENCE ONLY. PLEASE CONTACT CXT ENGINEERING DEPARTMENT FOR BUILDING SPECIFIC CONTROLLED DOCUMENTS PRIOR TO ANY FIELD WORK.

VAULT WEIGHT = 16,000 LBS EACH
 BUILDING WEIGHT = 40,000 LBS

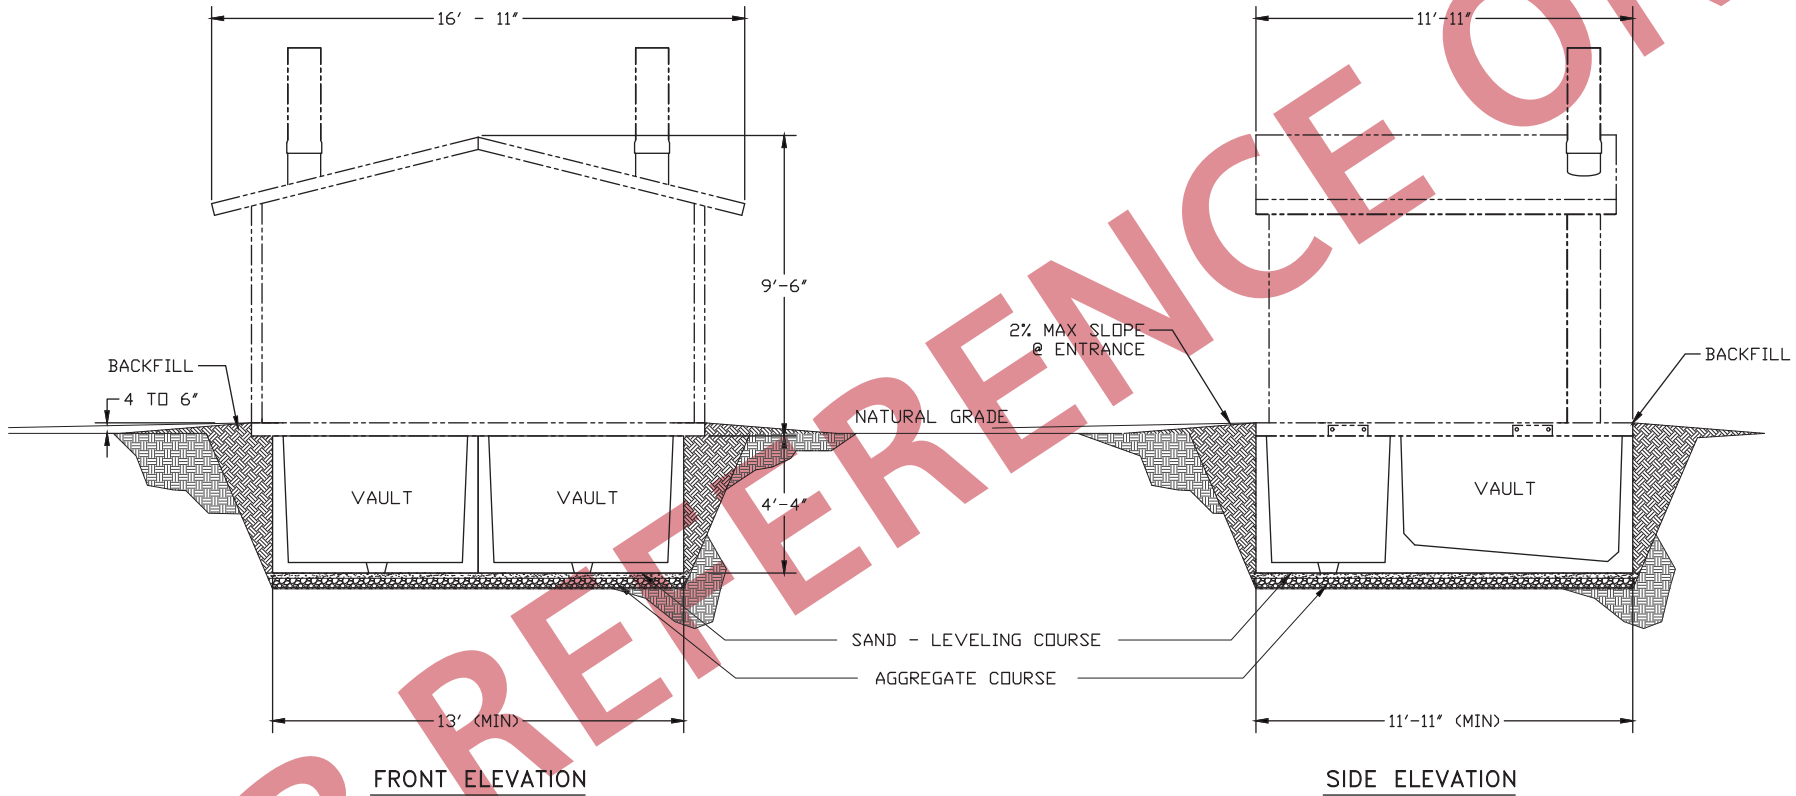

FRONT ELEVATION

SIDE ELEVATION

FOR REFERENCE ONLY



6701 E. Flamingo Ave, Bldg 300, Nampa ID 83687
 801 N. Waco St, Hillsboro TX 78645
 326 Waverly Rd, Williamstown WV 26187

PROJECT TITLE
DOUBLE VAULT DETAIL
 CXT STANDARD BUILDING

NOTICE
 The information contained herein is proprietary and the exclusive property of CXT Incorporated. The information may only be used by the original recipient for the purpose intended. Reproduction or distribution of this information is strictly prohibited without the prior written consent of CXT Incorporated. By allowing use of this information, CXT Incorporated grants no warranty, express or implied, including a warranty of merchantability or of fitness for a particular purpose.

NO.	DESCRIPTION	APPROVAL	DATE

SCALE: 1/4"=1'-0" DATE: 02-07-20
 DRAWN: ROB D WALKER FILE NO.:
 CHECKED: ROW PLOT: 48

VAULT INSTALLATION

DWG NO.	SHEET	REV.