


SECTION A - A

3068 DOOR
(FIELD INSTALLED)
SEE MI FOR SPECIFICATION

ANCHOR NAIL 1/4 x3/4 (QTY 6)
PREDRILL 1/4"


3068 DOOR ASSEMBLY

SPRING HINGE 4.5x4.5
(TYP 3 PLCS)

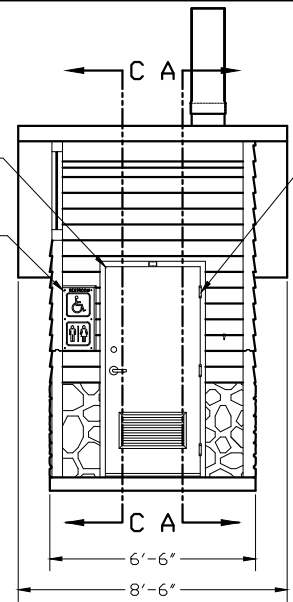

SECTION B - B


FOR
REFERENCE
ONLY

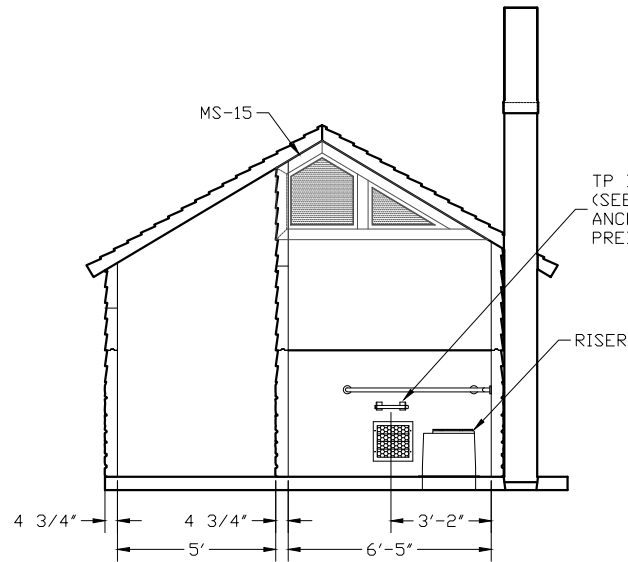

SECTION C - C

SIGN (SI-1)
ANCHOR NAIL 1/4x3/4 (QTY 4)
PREDRILL 1/4"

GRAB BAR
ANCHOR NAIL 3/16x7/8 (QTY 9)
PREDRILL HOLE 3/16" DIA

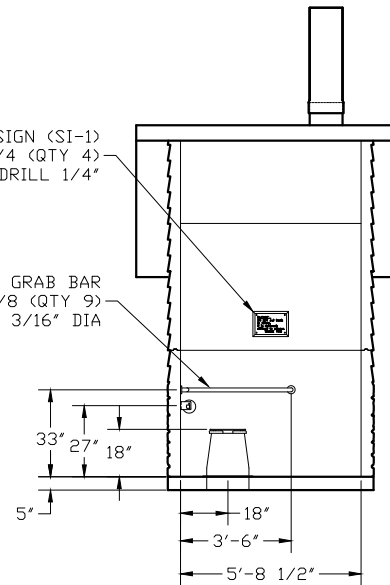

SECTION D - D

EMBEDDED MATERIALS			
ITEM	QTY	ITEM	QTY
RISER	1	ONE WAY OVAL 8x1 1/4	2
GRAB BAR	1	ANCHOR LEAD 6-8x1	2
TP DISPENSER	1	BLIND RIVET 1/8x1/4	2
TOILET PAPER ROLL	2-3	3068 DOOR ASSEMBLY	1
COAT HOOK	1	SPRING HINGE 4.5x4.5	3
DOOR STOP	1		
SI-1	1		
SI-2	1		
CXT I.D. TAG	1		
ANCHOR NAIL 1/4x1	6		
ANCHOR NAIL 1/4x3/4	10		
ANCHOR NAIL 3/16x7/8	9		
CU. FT. CONC.		SO. FT. W.W.F.	APPROXIMATE WEIGHT




PROJECT TITLE
ROCKY MTN RIGHT HAND
CXT STANDARD BUILDING

NOTICE
The information contained herein is proprietary and the exclusive property of CXT Incorporated. The information may only be used by the original recipient for the purpose intended. Reproduction or distribution of this information is strictly prohibited without the prior written consent of CXT Incorporated. By allowing use of this information, CXT Incorporated grants no warranty, express or implied, including a warranty of merchantability or of fitness for a particular purpose.

REV.	DESCRIPTION	APPROVAL	DATE
SCALE	1/4"=1'-0"	DATE	07-19-16
DRAWN	FILE NO.	PD-RM03	
CHECKED	PLOT	48	

INTERIOR ELEVATIONS

DWG NO.	SHEET	REV.
RM-03		

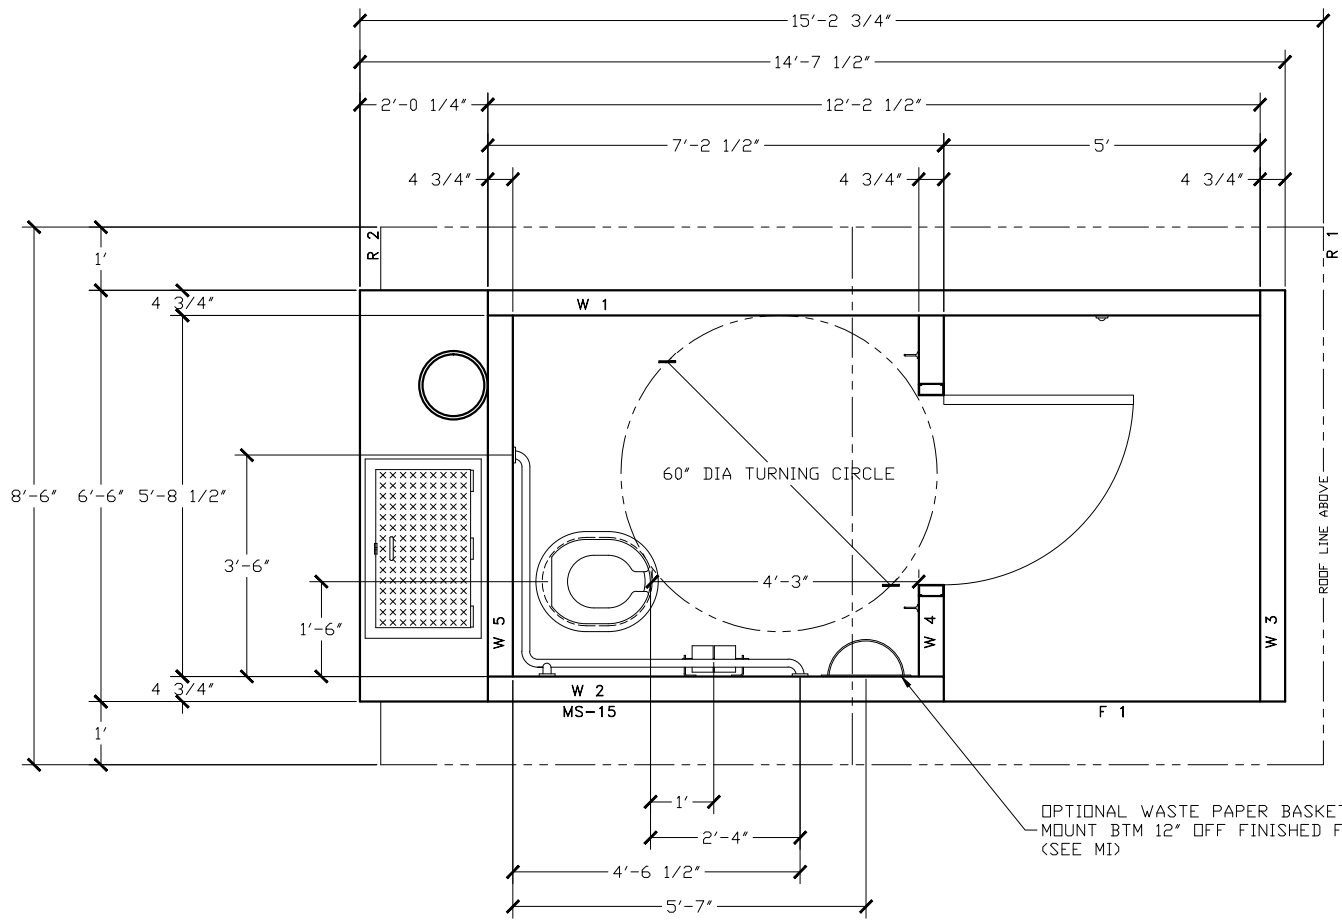

OPTIONAL WASTE PAPER BASKET
 MOUNT BTM 12" OFF FINISHED FLOOR
 (SEE MI)

FOR
 REFERENCE
 ONLY



PROJECT TITLE
ROCKY MTN RIGHT HAND
 CXT STANDARD BUILDING

NOTICE
 The information contained herein is proprietary and the exclusive property of CXT Incorporated. The information may only be used by the original recipient for the purpose intended. Reproduction or distribution of this information is strictly prohibited without the prior written consent of CXT Incorporated. By allowing use of this information, CXT Incorporated grants no warranty, express or implied, including a warranty of merchantability or of fitness for a particular purpose.

CXT Incorporated

REV.	DESCRIPTION	APPROVAL	DATE
SCALE	1/2"=1'-0"	DATE	07-19-16
DRAWN	FILE NO.	PD-RM04	
CHECKED	PLOT	24	

FLOOR PLAN

DWG NO.	SHEET	REV.
RM-04		