


THIS DRAWING IS SUPPLIED FOR REFERENCE ONLY. PLEASE CONTACT CXT ENGINEERING DEPARTMENT FOR BUILDING SPECIFIC CONTROLLED DOCUMENTS PRIOR TO ANY FIELD WORK.

VAULT WEIGHT = 16,800 LBS
 BUILDING WEIGHT = 25,875 LBS

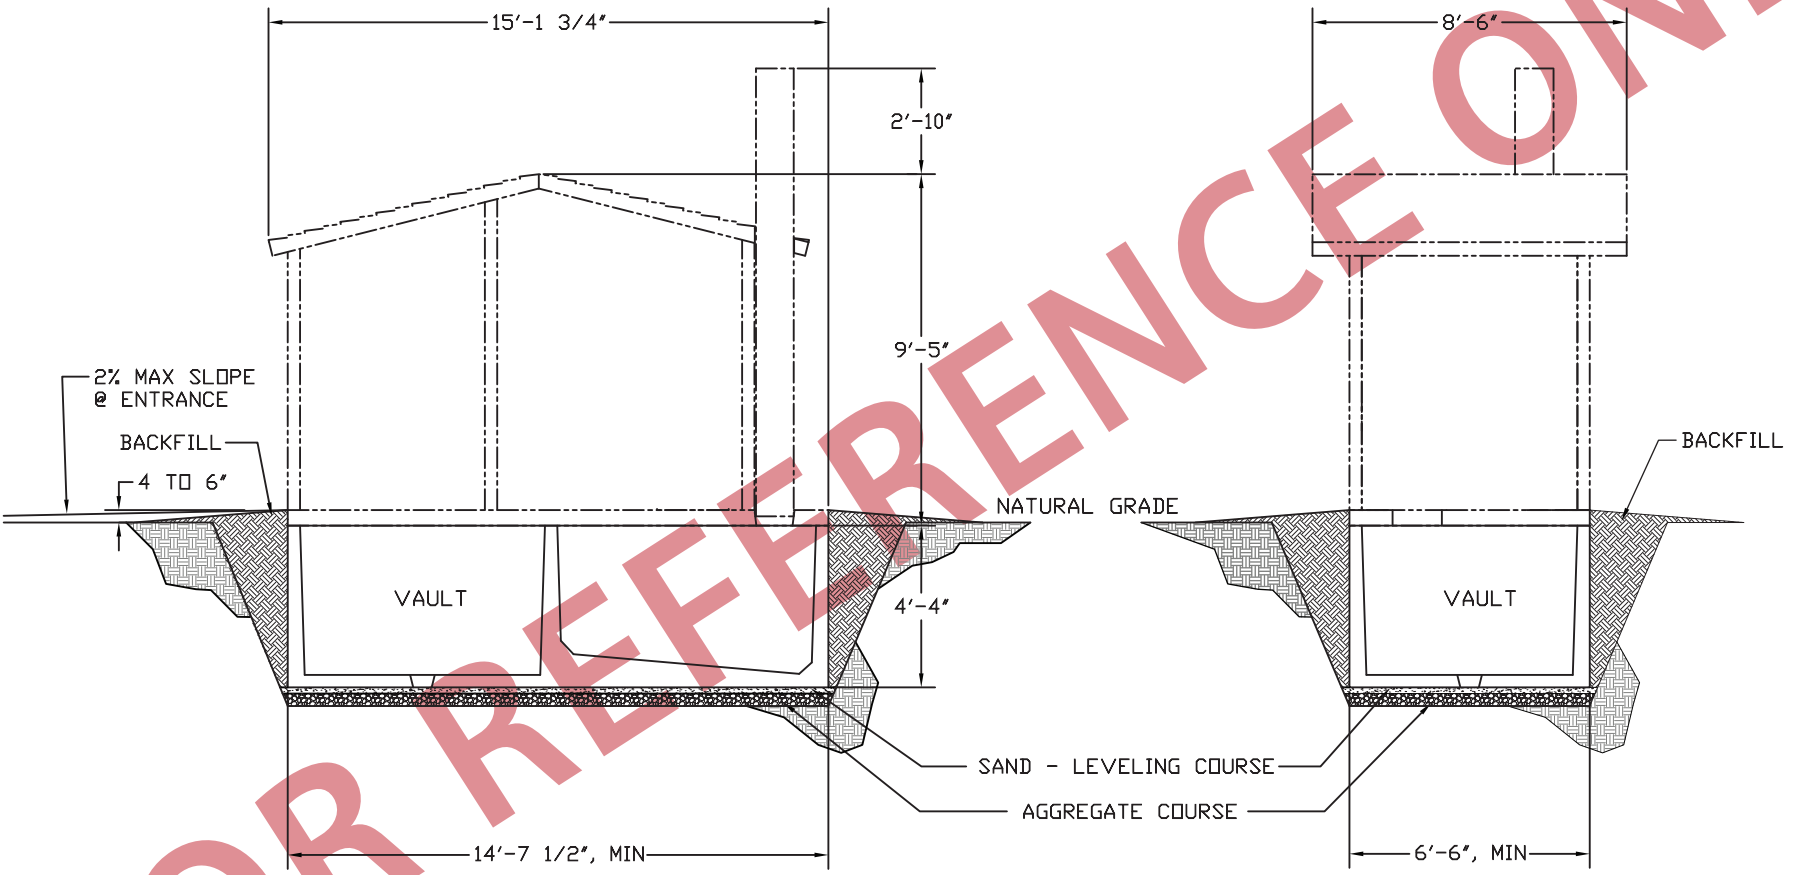

FRONT ELEVATION

SIDE ELEVATION

FOR REFERENCE ONLY



6701 E. Flamingo Ave, Bldg 300, Nampa ID 83687
 801 N. Waco St, Hillsboro TX 75645
 325 Waverly Pl, Williamstown WV 26187

PROJECT TITLE
SINGLE VAULT DETAIL
 CXT STANDARD BUILDING

NOTICE
 The information contained herein is proprietary and the exclusive property of CXT Incorporated. The information may only be used by the original recipient for the purpose intended. Reproduction or distribution of this information is strictly prohibited without the prior written consent of CXT Incorporated. By giving use of this information, CXT Incorporated grants no warranty, express or implied, including a warranty of merchantability or of fitness for a particular purpose.

REV.	DESCRIPTION	DATE	APPROVAL	JOB

SCALE: 1/4"=1'-0"
 DRAWN: ROB D WALKER
 CHECKED: ROW
 DATE: 02-07-20
 FILE NO.:
 PLOT: 48

VAULT INSTALLATION

DWG NO.	SHEET	REV.