


8 7 6 5 4 3 2 1


D

D

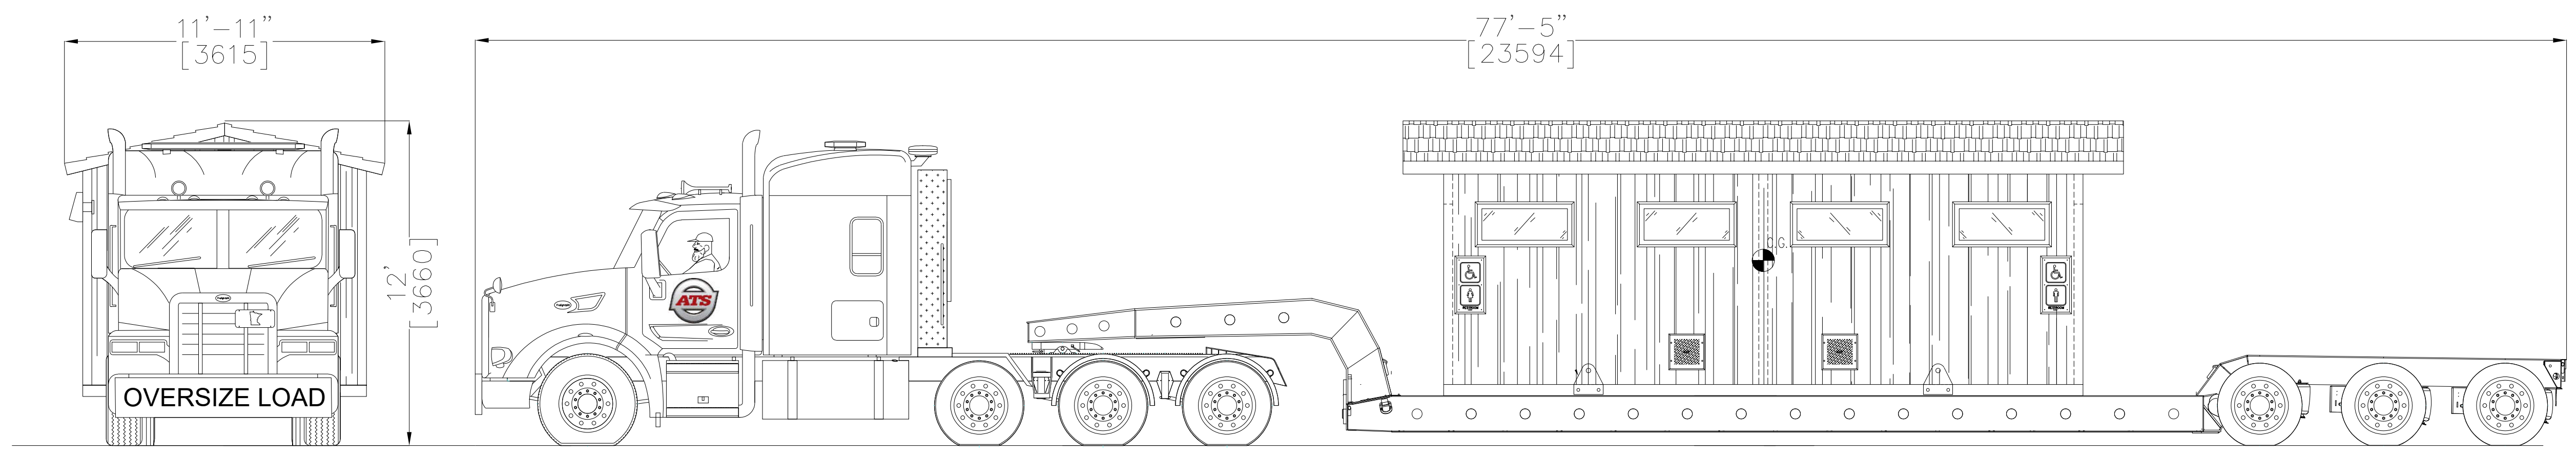


C

C

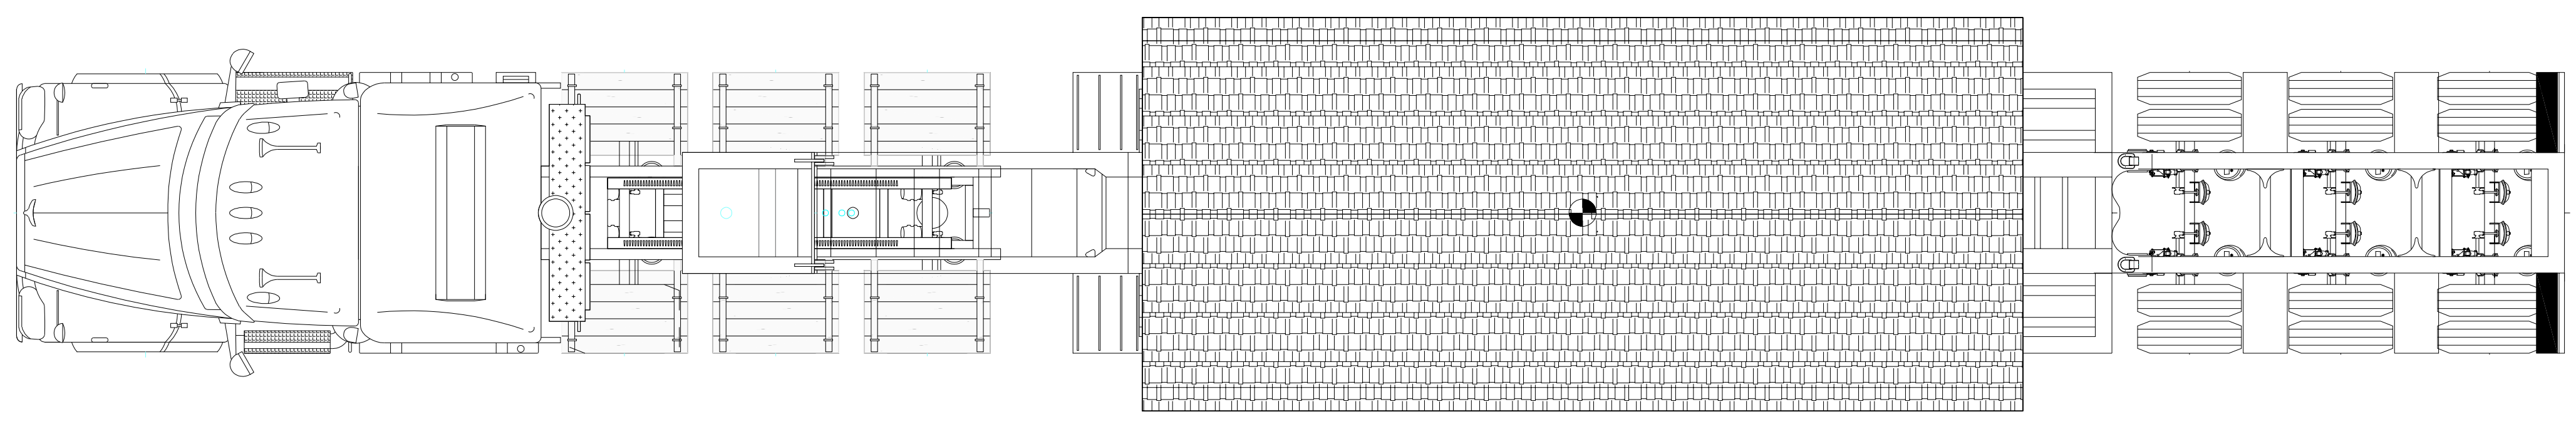

B

B

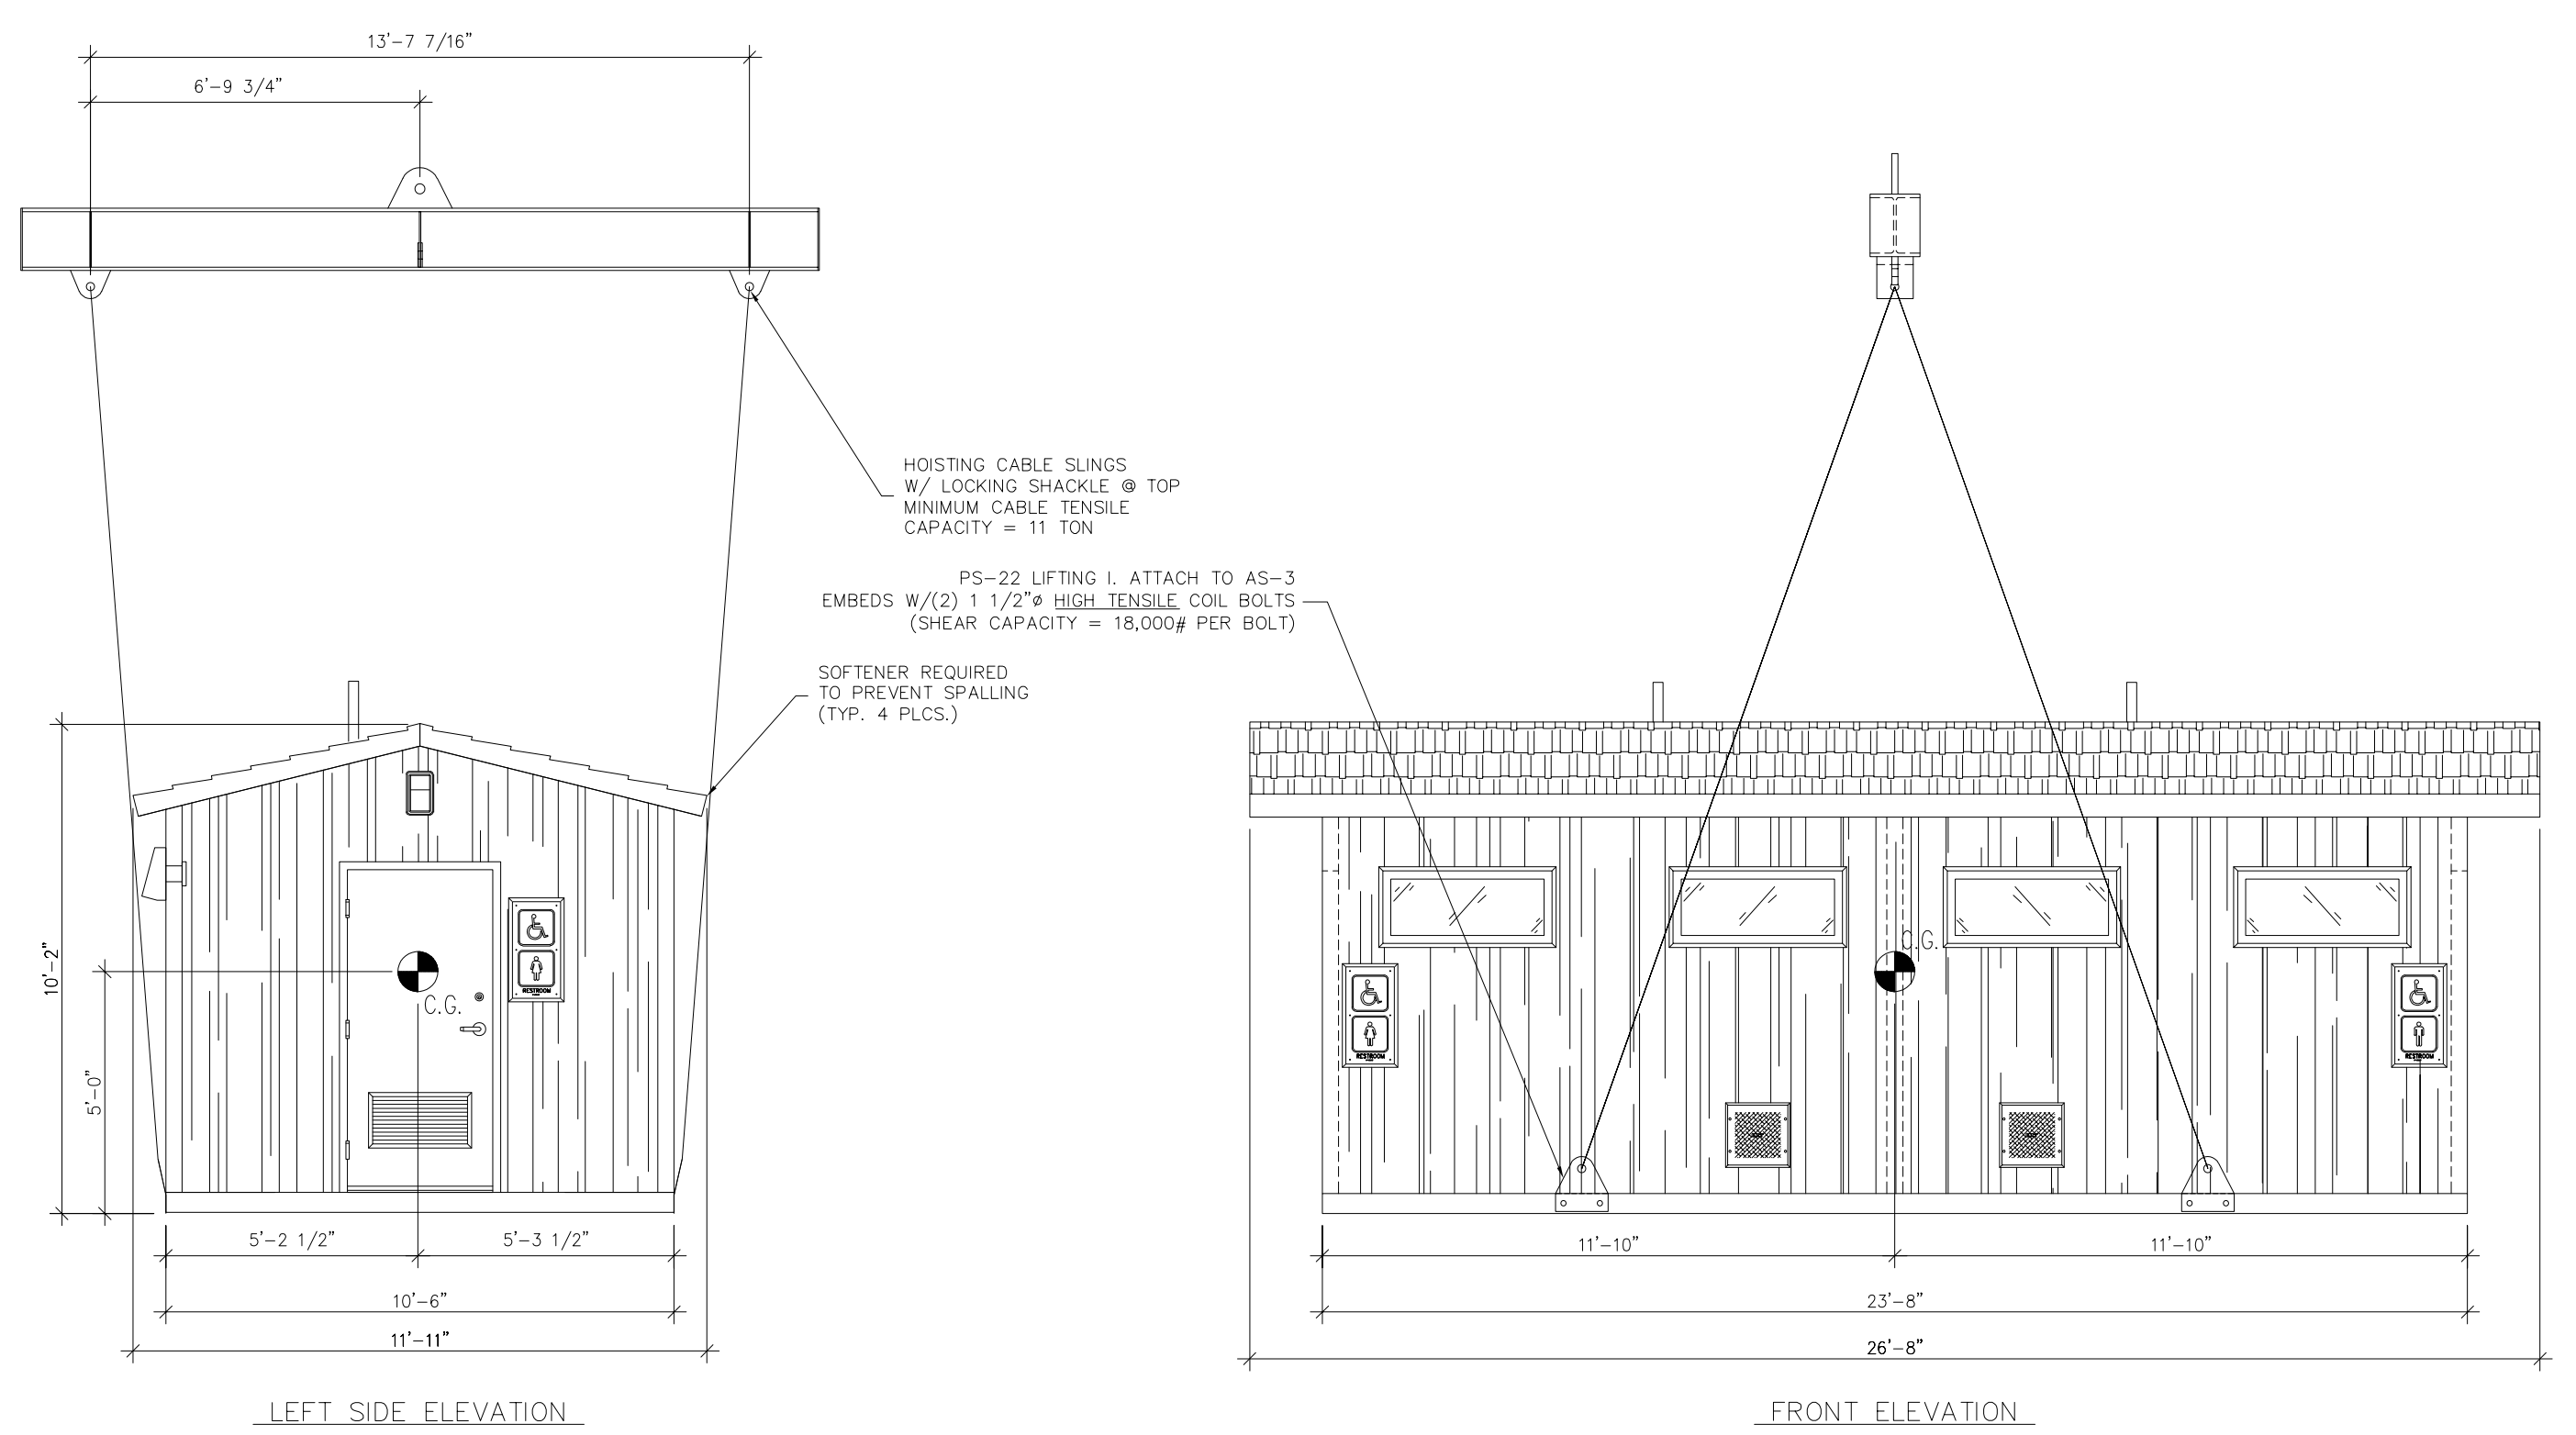

A

A



**RANIER**  
Building Number RN-104  
**Typical Transport Configuration**

- Notes:  
1. RGN Trailer  
2. Tractor 5th wheel 18" forward of center axle.

ATS Projects  
725 Opportunity Dr.  
St. Cloud, MN 56301

CREATED BY  
**WER**  
CREATED DATE  
**2023-04-07**

SIZE  
**D**  
SCALE  
**NTS**  
REVISION  
**00**  
REVISED DATE  
---

REVISIONS		
REV	DESCRIPTION	DATE
1	Notes	1-24-2023

8 7 6 5 4 3 2 1