



8 7 6 5 4 3 2 1


D 11'-11" [3634] 77'-5" [23594] 12'-9" [3881] D

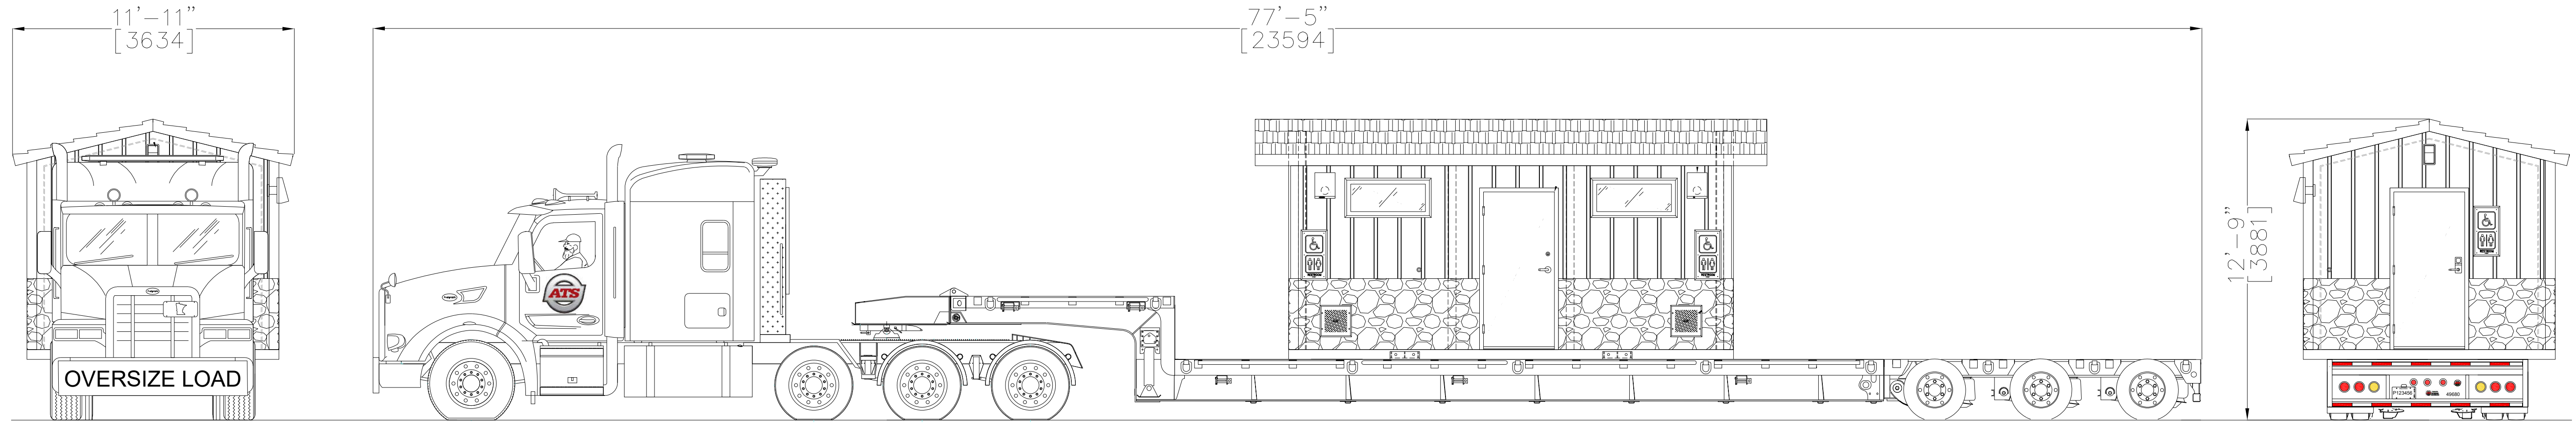

C C

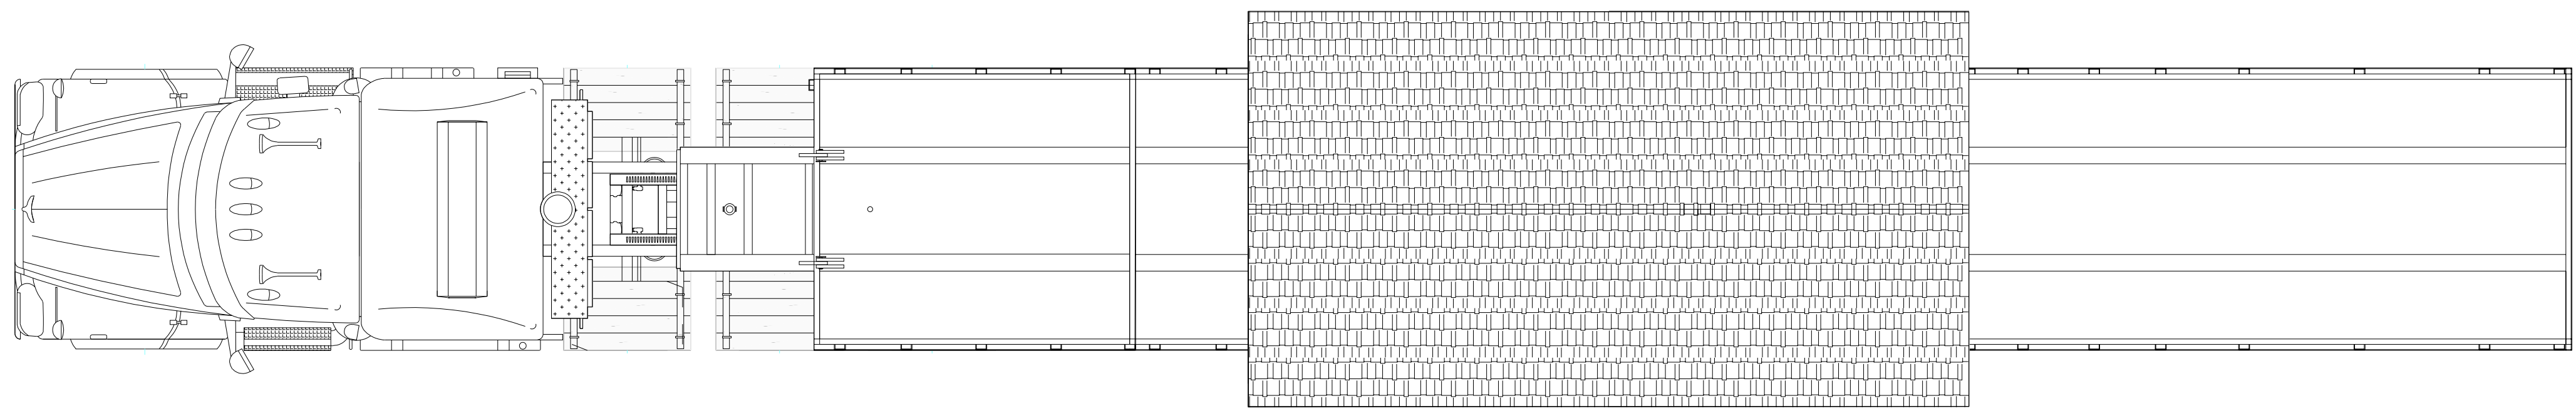

B B

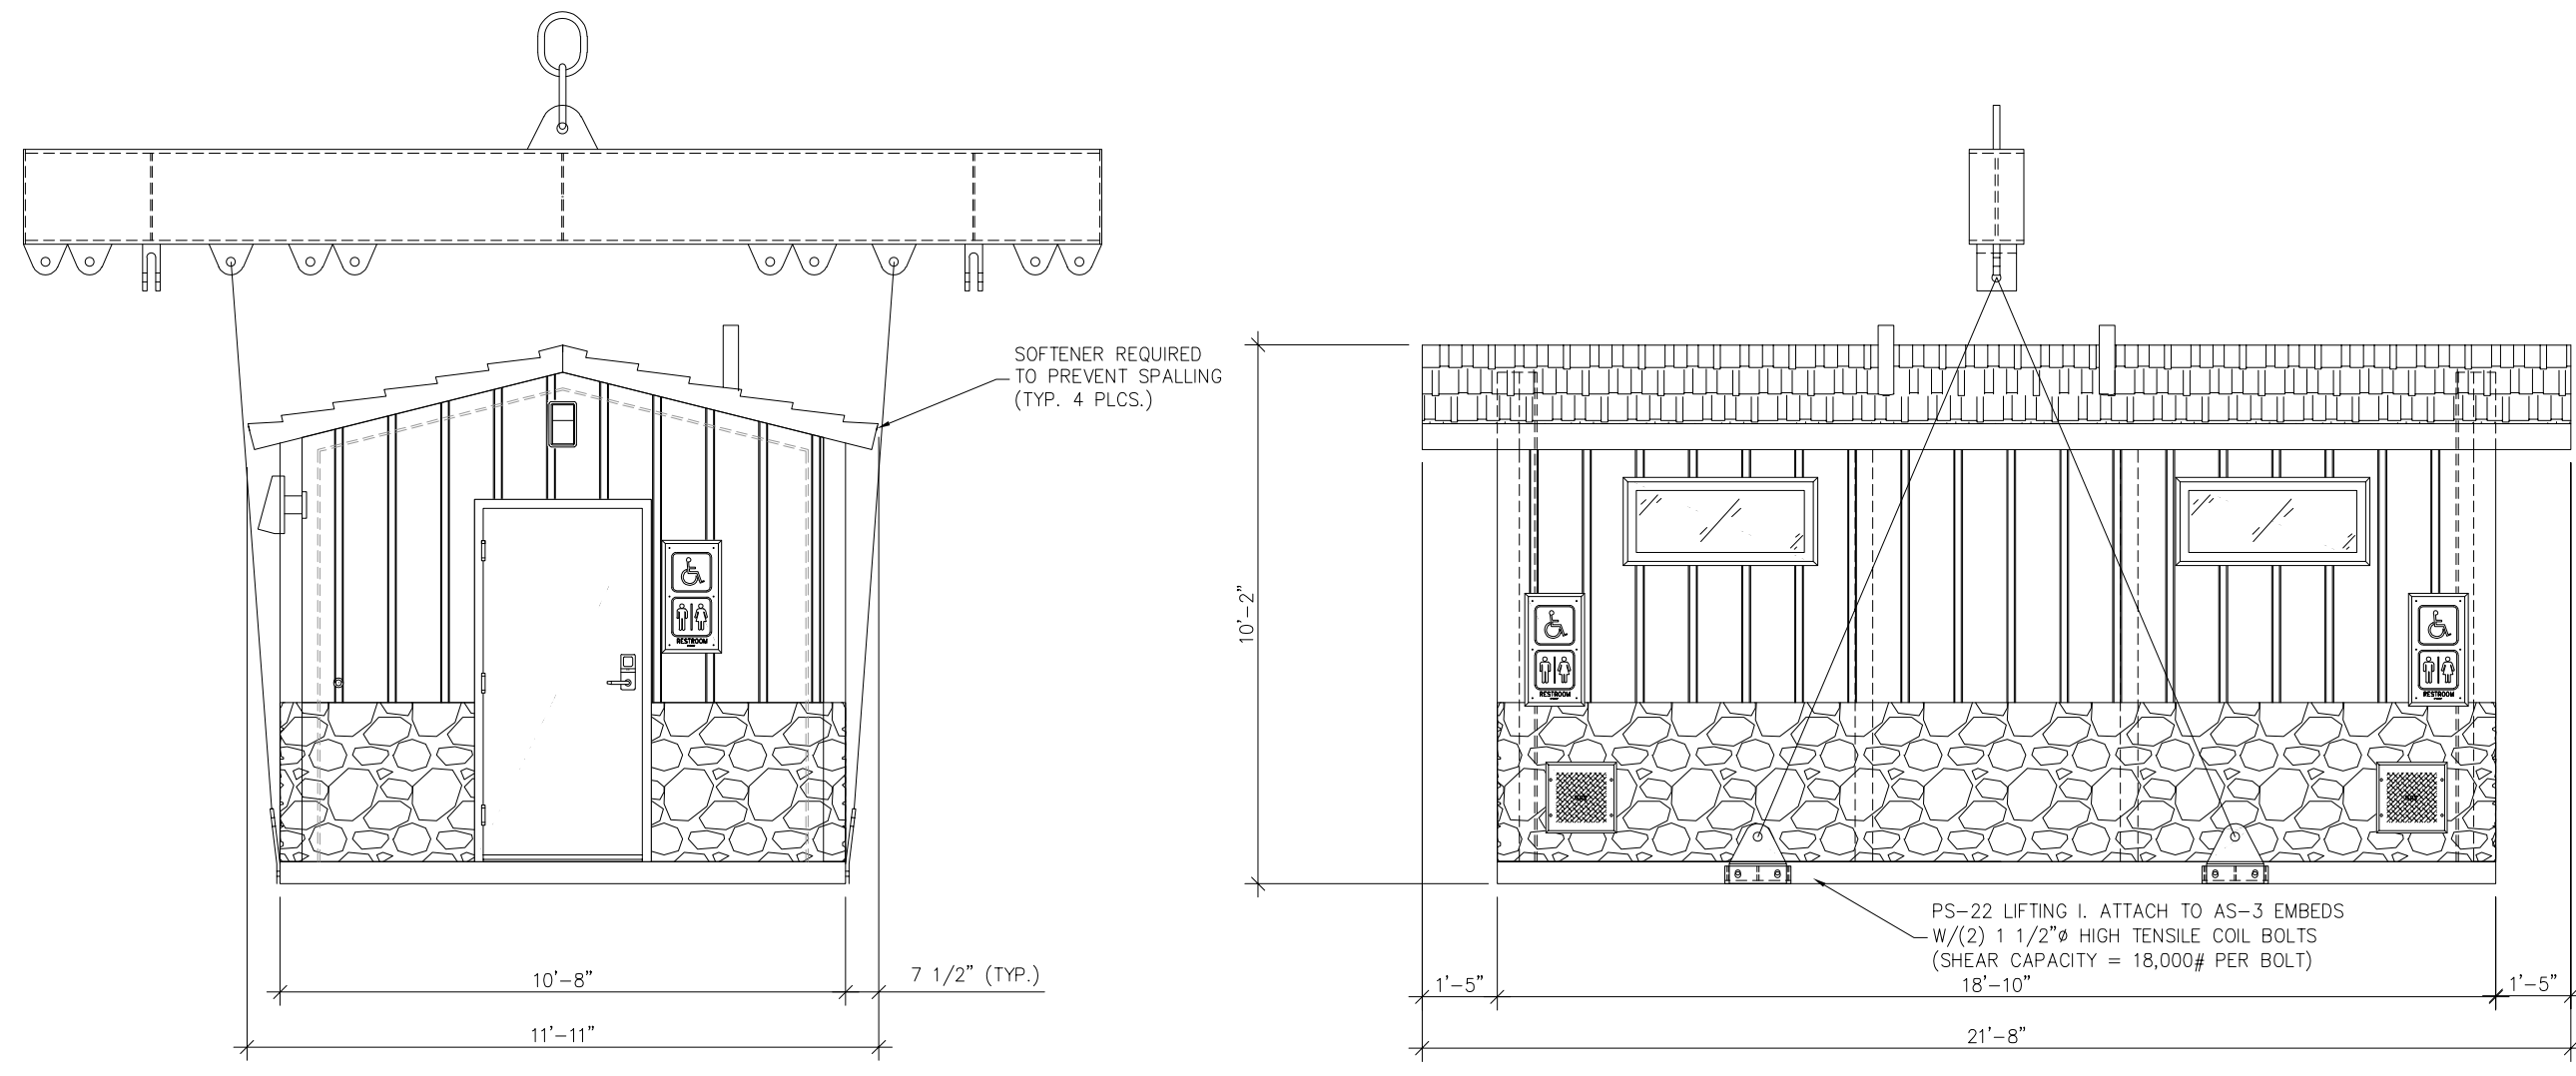

A A

8 7 6 5 4 3 2 1



**OZARK II**  
Building Number OZII-110  
**Typical Transport Configuration**

- Notes:
1. 4ax Tractor + 3ax Stepdeck Trailer
  2. Tractor 5th wheel 18" forward of center axle.

ATS Projects  
725 Opportunity Dr.  
St. Cloud, MN 56301

CREATED BY  
**WER**  
CREATED DATE  
**2023-04-014**

SIZE	SCALE
<b>D</b>	<b>NTS</b>
REVISION	REVISION
--	00
REVISION	REVISION
--	

REVISIONS		
REV	DESCRIPTION	DATE