


8 7 6 5 4 3 2 1




D

D

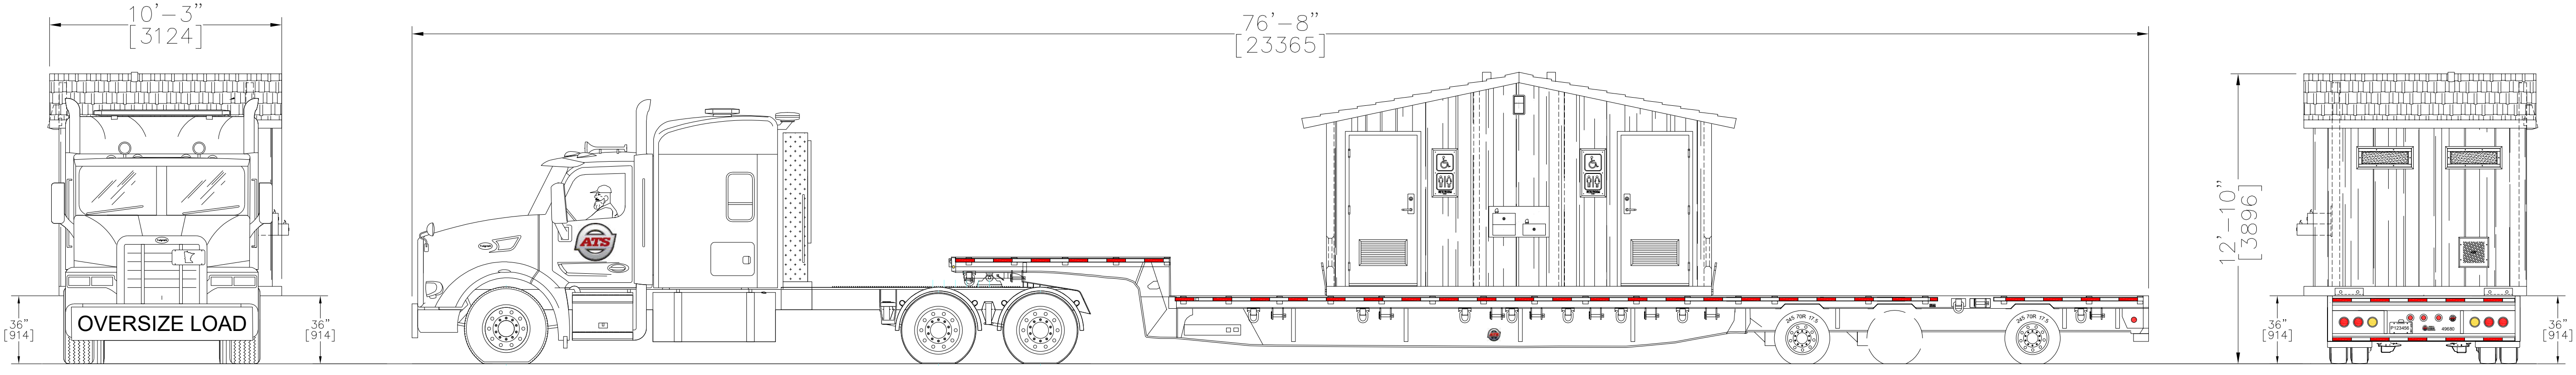


C

C

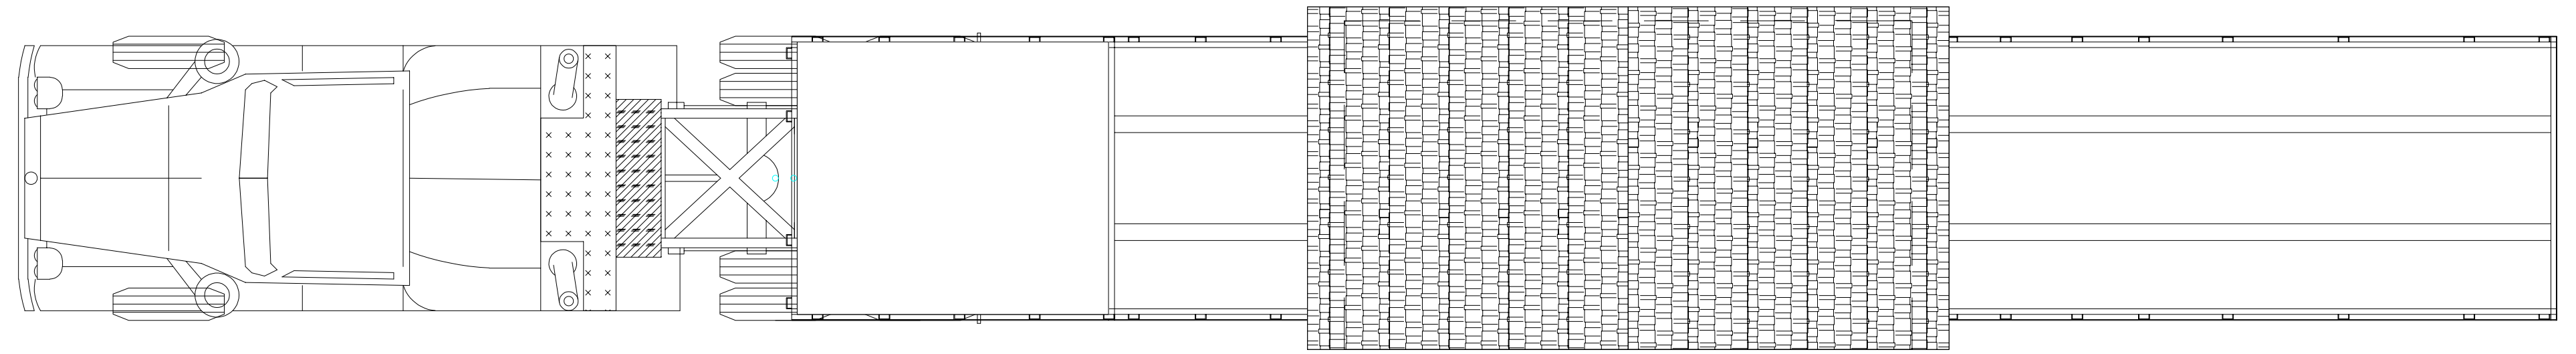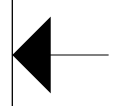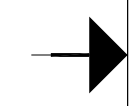

B

B

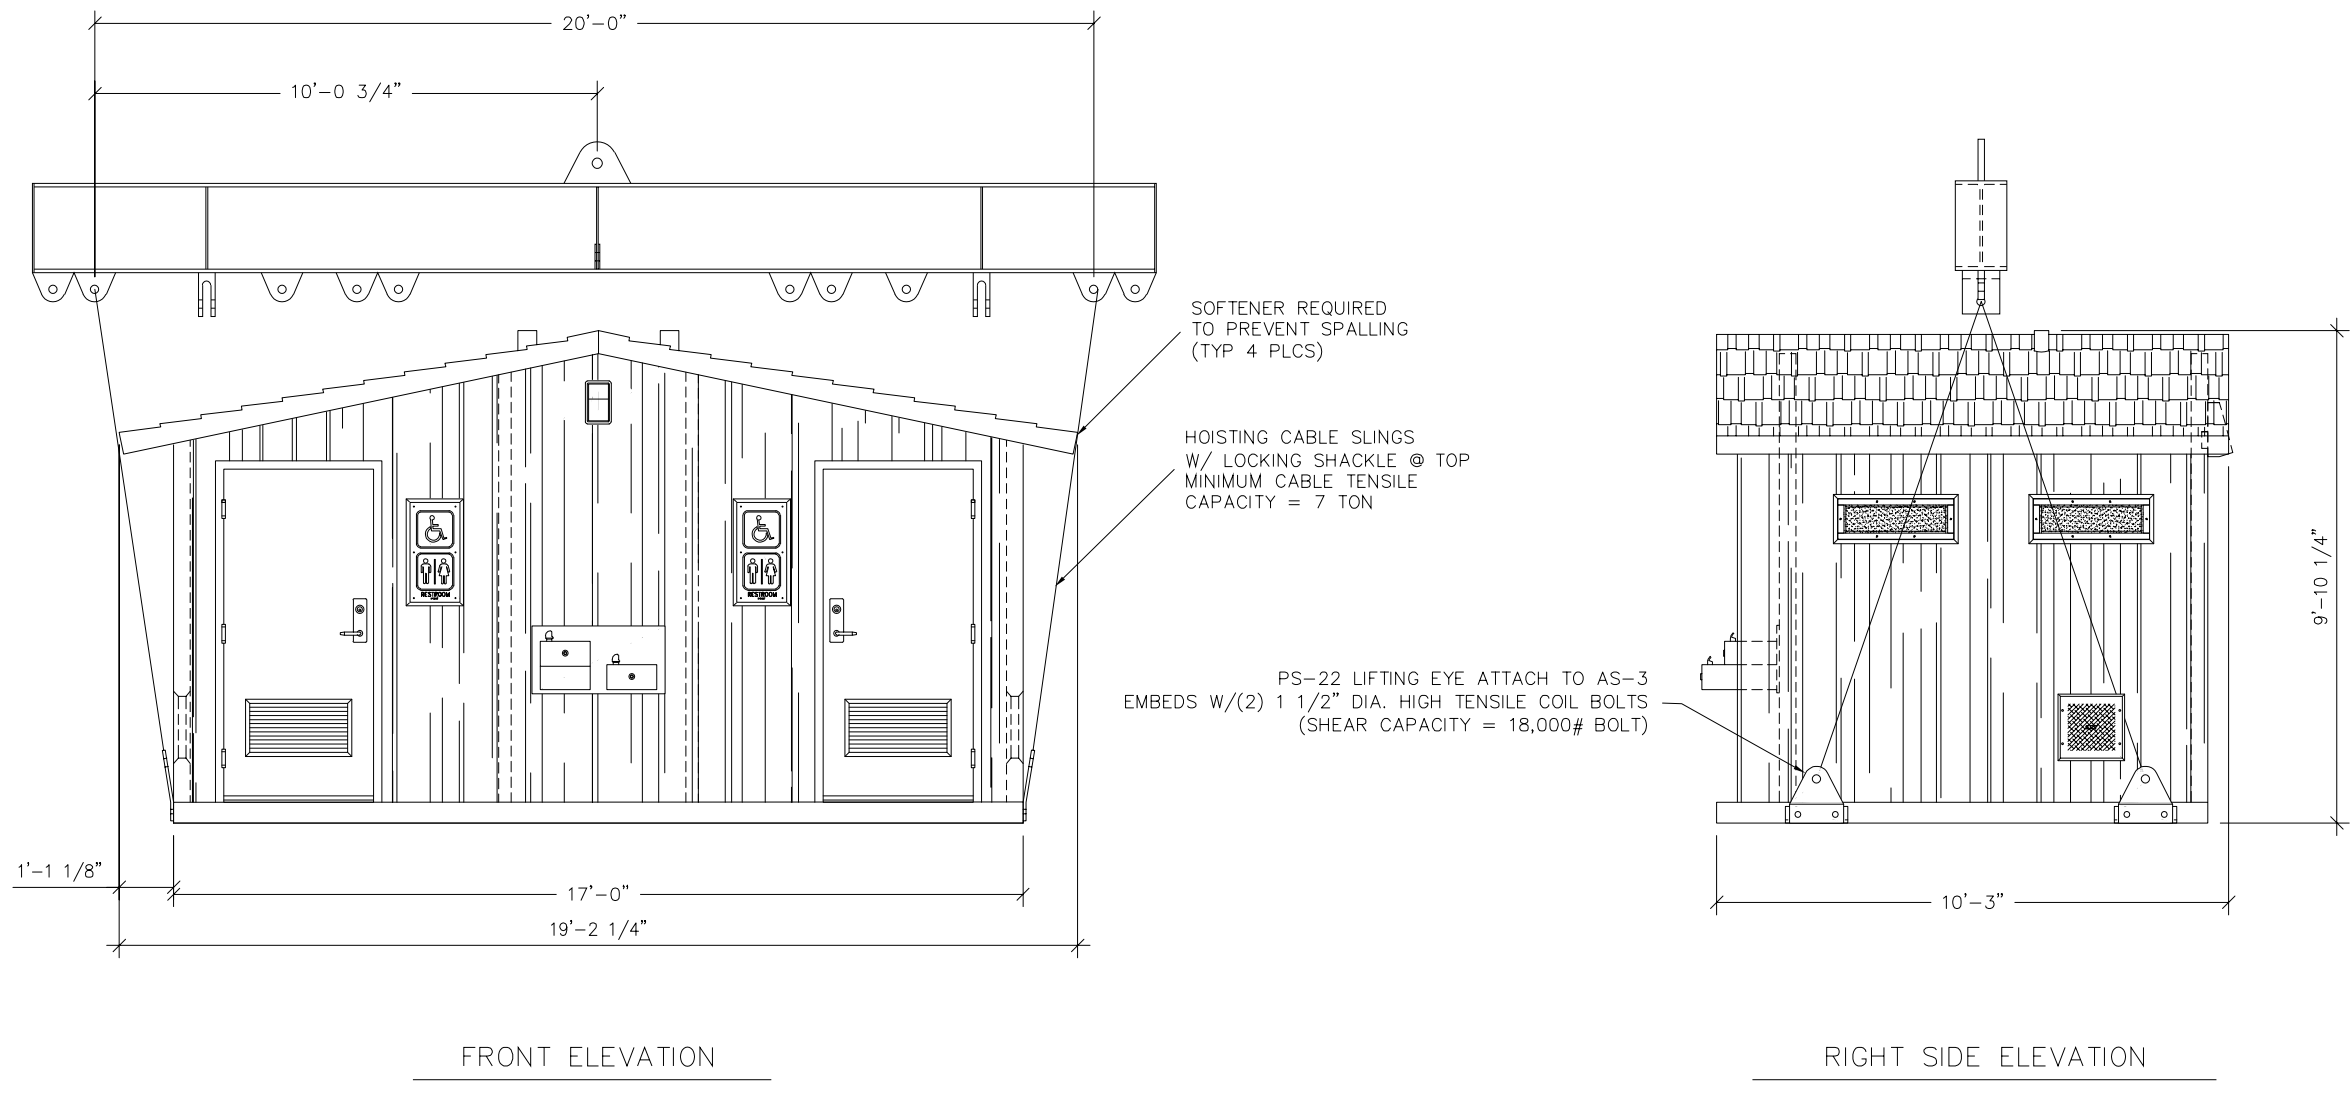

A

A

8 7 6 5 4 3 2 1



CORTEZ
Building Number CR-1672
Typical Transport Configuration

- Notes:
1. Stepdeck Trailer
 2. Tractor 5th wheel 0" forward of center axle.

ATS Projects
725 Opportunity Dr.
St. Cloud, MN 56301

CREATED BY
WER
CREATED DATE
2023-04-11

SIZE
D SCALE
NTS

REVISION
00

REV	DESCRIPTION	DATE
1	Notes	1-24-2023

DRAWING NO. 20230411-001 MFR DWG. CR-4 SHEET **01**