




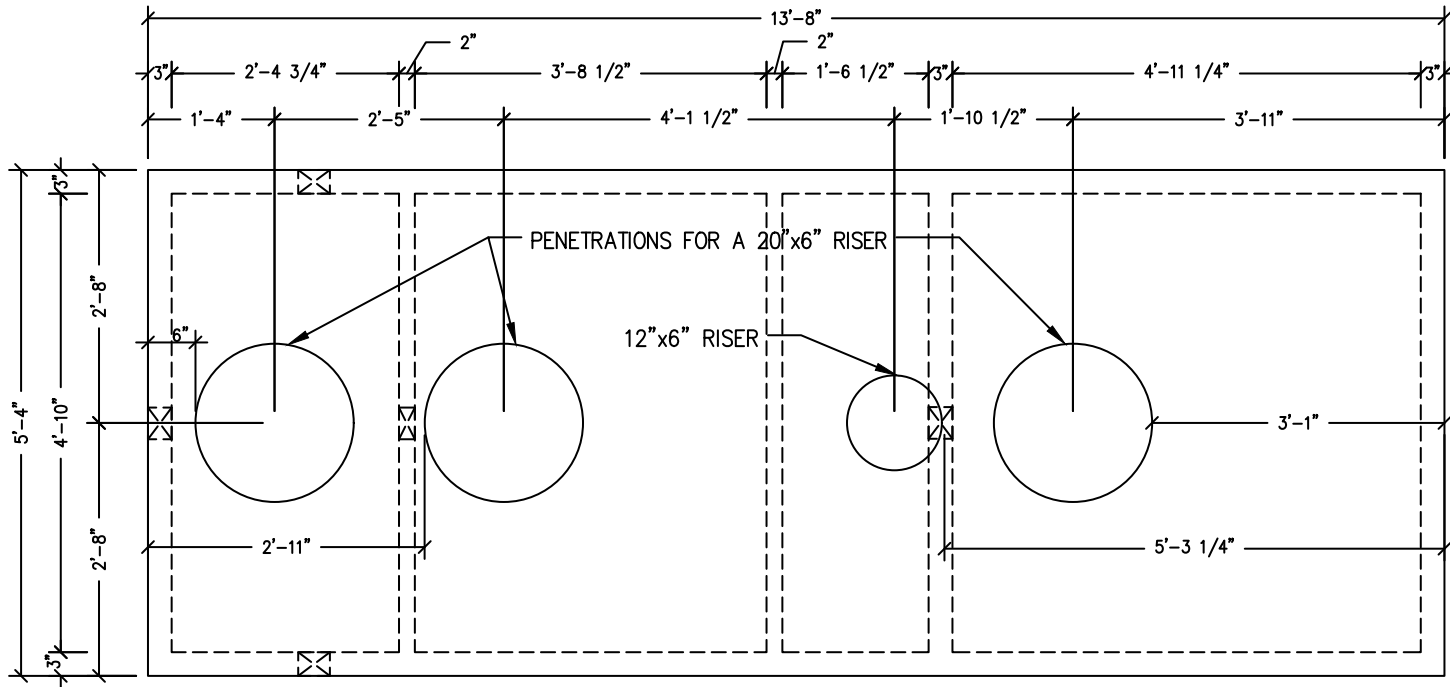

PLAN VIEW

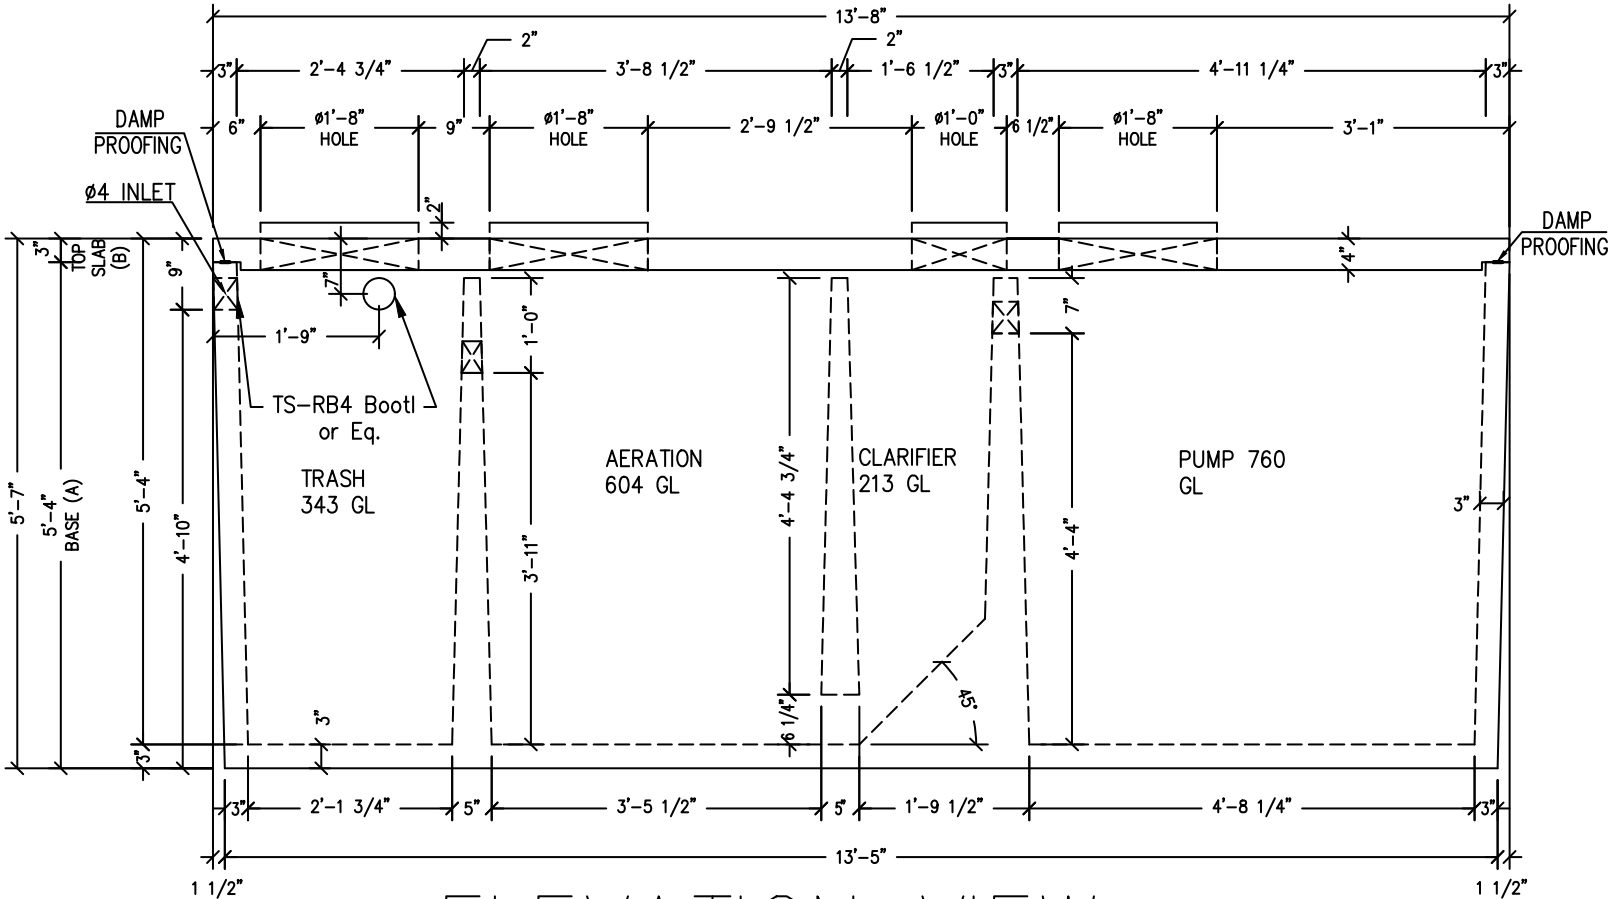

ELEVATION VIEW

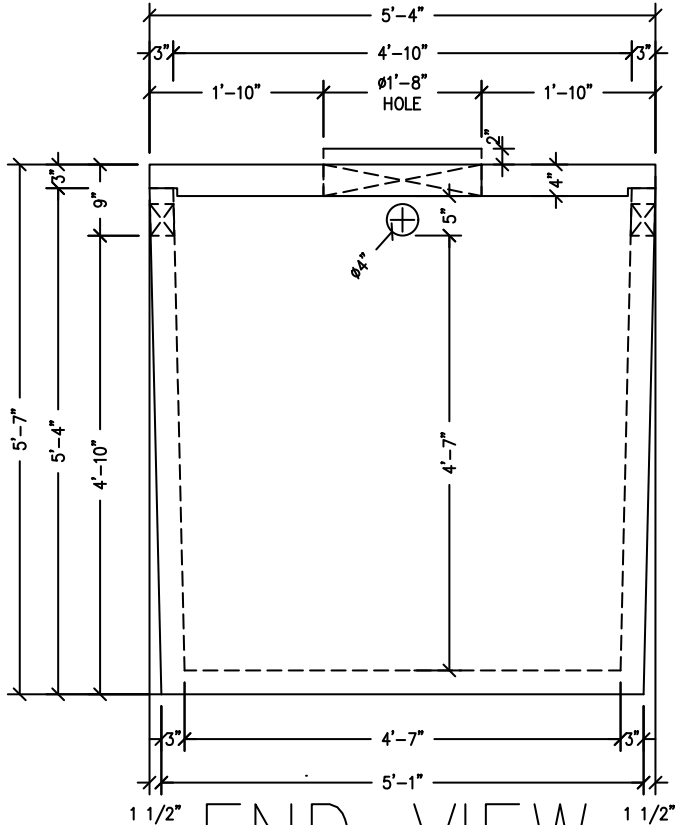

END VIEW

NOTES:

- 1) 28-DAY COMPRESSION STRENGTH = 4000 psi
- 2) ALL REINFORCING STEEL IS TO BE UNCOATED GRADE 60.
- 3) MAX BURIAL DEPTH - 48"

CXT INCORPORATED
CONTROLLED COPY
IF THIS STATEMENT IS NOT PRINTED
IN RED, DOCUMENT MAY NOT BE CURRENT
ISSUED FOR PRODUCTION BY: Michael C. Tolman



PRECAST CONCRETE PRODUCTS

6701 E Flamingo Ave Bldg 300 Nampa, ID 83687
901 N. Highway 77 Hillsboro, TX 76645
362 Waverly Road Williamstown, WV 26187

PROJECT TITLE

Aeris D600C

NOTICE

The information contained herein is proprietary and the exclusive property of CXT Incorporated. The information may only be used by the original recipient for the purpose intended. Reproduction or distribution of this information is strictly prohibited without the prior written consent of CXT Incorporated. By allowing use of this information, CXT Incorporated grants no warranty, express or implied, including a warranty of merchantability or of fitness for a particular purpose.

CXT Incorporated

REV.	DESCRIPTION	APPROVAL	DATE
R1	FOR APPROVAL		10/15/24
SCALE	1/2" = 1'-0"	DATE	10/15/24
DRAWN	ASS	FILE NO.	
CHECKED	SKP	PLOT	24

DWG NO.	SHEET	REV.
D600C	1	R1