


**BELOW FLOOR PIPING - KEY NOTES**

- 4" CLEAN OUT TO GRADE.
- 2" FLOOR DRAIN. FIELD INSTALLED TRAP PRIMER SYSTEM IF REQUIRED BY AUTHORITY HAVING JURISDICTION. (10" DIA BLOCKOUT)
- 2" VENT PIPES EXTENDED 12" ABOVE FINISHED FLOOR LEVEL, PROVIDE TEST PLUG. (16"x24" BLOCKOUT)
- 4" WASTE PIPE EXTENDED 12" ABOVE FINISHED FLOOR LEVEL, PROVIDE TEST PLUG. (16"x24" BLOCKOUT)
- 1 1/2" TYPE K ANNEALED "SOFT" COPPER WATER SERVICE EXTENDED 12" ABOVE FINISHED FLOOR LEVEL, PROVIDE CAP AT END. (16"x24" BLOCKOUT)
- 30" MIN. BURY, PROVIDE TRACER TAPE.
- MIN. BURY PER LOCAL REQUIREMENTS TO PROTECT FROM FREEZING AND DAMAGE.
- 2" FLOOR DRAIN. FIELD INSTALLED TRAP PRIMER SYSTEM IF REQUIRED BY AUTHORITY HAVING JURISDICTION. (16"x24" BLOCKOUT)
- ELECTRICAL STUB UP, (6" DIA BLOCKOUT)

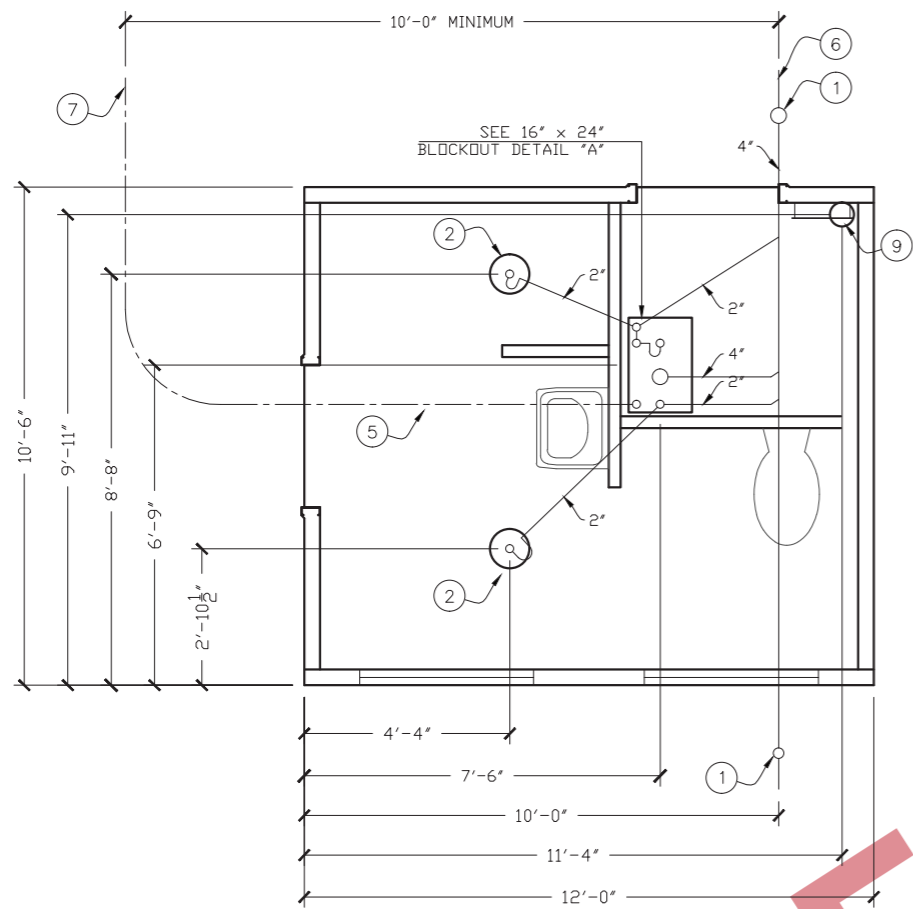

**FLOOR DRAIN BLOCKOUTS & BELOW FLOOR PIPING**


1/4"=1'-0"

**PIPING LEGEND**

- BELOW FLOOR WASTE PIPING SCH 40 ABS TYPE DWV
- BELOW FLOOR VENT PIPING SCH 40 ABS TYPE DWV
- 1 1/2" TYPE "K" ANNEALED "SOFT" COPPER WATER SERVICE


**FLOOR DRAIN DETAIL NOTES**

- CAST-IN DRAIN HOUSING (10" INSIDE DIM - PROVIDED BY CXT)
- FIELD INSTALLED GROUT, SLOPE TO DRAIN (CXT PROVIDED-INSTALLATION NOT BY CXT)
- 2" WASTE PIPE - STUB UP 12" ABOVE GRADE (NOT BY CXT)
- TAPPED P-TRAP ADAPTER (NOT BY CXT)
- P-TRAP ASSEMBLY (NOT BY CXT)
- 1/2" O.D. COPPER TRAP PRIMER LINE (NOT BY CXT)
- 2" FLOOR DRAIN VENT RISER - STUB UP 12" ABOVE GRADE (NOT BY CXT)
- TRAP PRIMER MANIFOLD (PRE-PLUMBED AND INSTALLED BY CXT)
- 1/2" SHUT OFF VALVE (PRE-PLUMBED AND INSTALLED BY CXT)

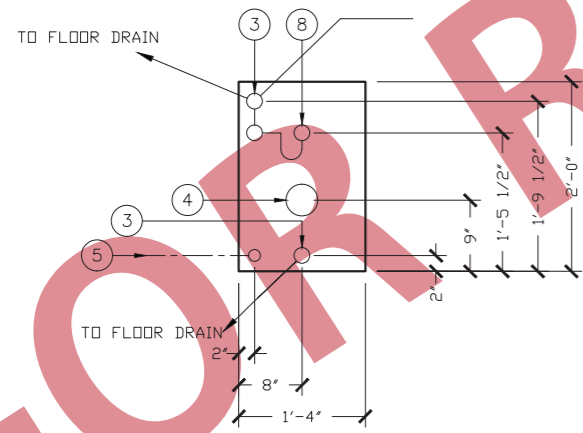

**16" x 24" BLOCKOUT DETAIL "A"**

ALL PIPING INDICATED ON THIS SHEET IS NOT BY CXT

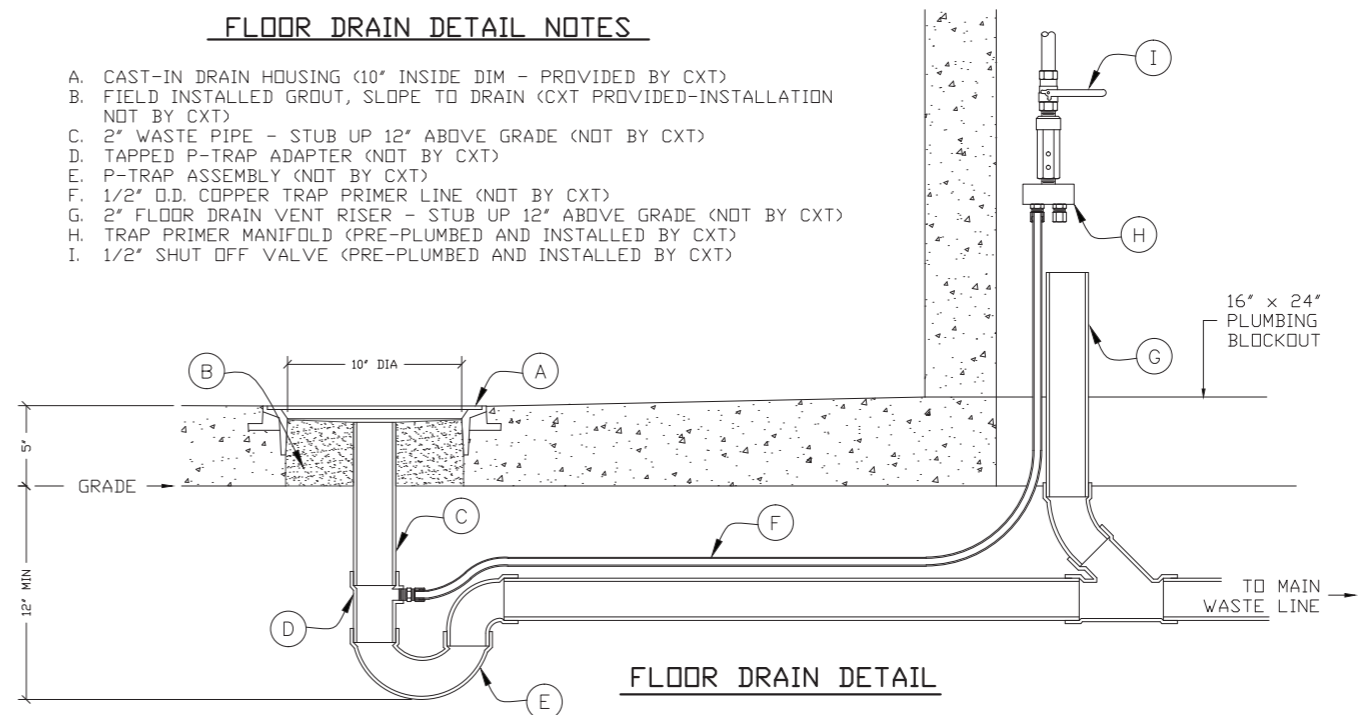

**FLOOR DRAIN DETAIL**



6701 E. Flamingo Ave, Bldg 300, Nampa ID 83687  
901 N. Waco St, Hillsboro TX 76645  
326 Waverly Rd, Williamstown WV 26187

PROJECT TITLE  
**PIONEER**  
CXT STANDARD BUILDING

NOTICE  
The information contained herein is proprietary and the exclusive property of CXT Incorporated. The information may only be used by the original recipient for the purpose intended. Reproduction or distribution of this information is strictly prohibited without the prior written consent of CXT Incorporated. By allowing use of this information, CXT Incorporated grants no warranty, express or implied, including a warranty of merchantability or of fitness for a particular purpose.  
CXT Incorporated

REV.	DESCRIPTION	APPROVAL	DATE
SCALE	1/4"=1'-0"	DATE	04-30-16
DRAWN	FILE NO.	FOR REF	
CHECKED	PLOT	48	

**FLOOR DRAIN BLOCKOUTS & BELOW FLOOR PIPING**

DWG NO. PN-18 SHEET REV.