
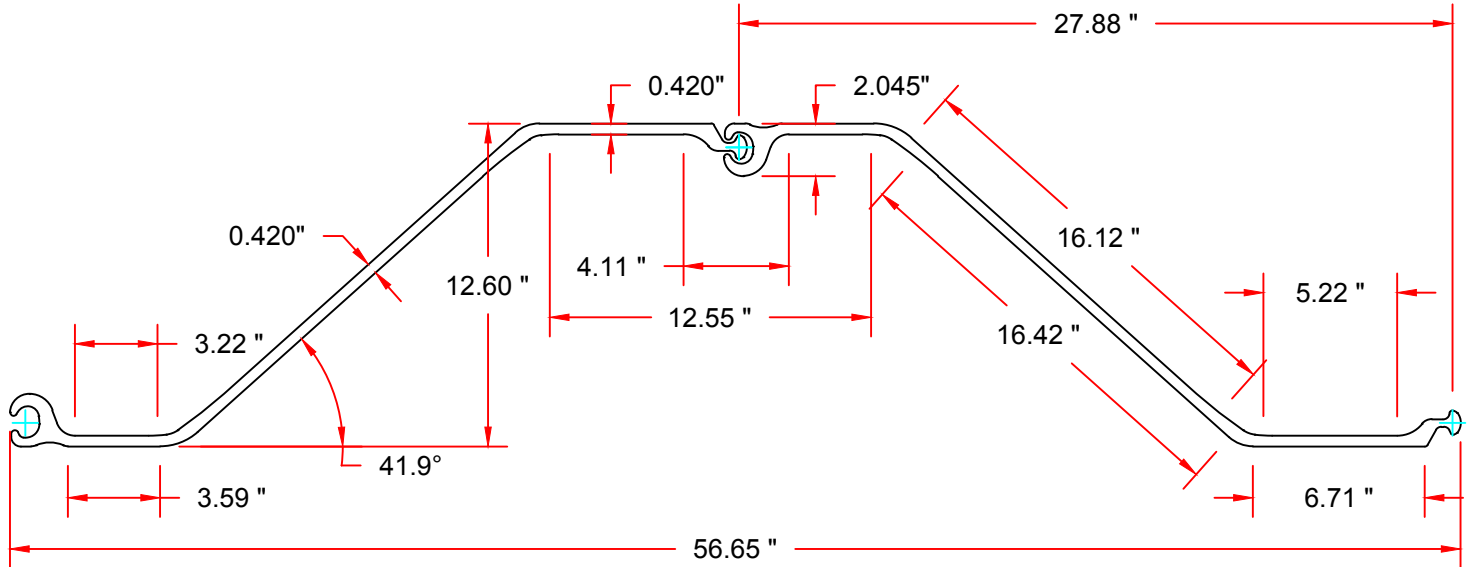


PZC 14

ASTM A572 Grade 60

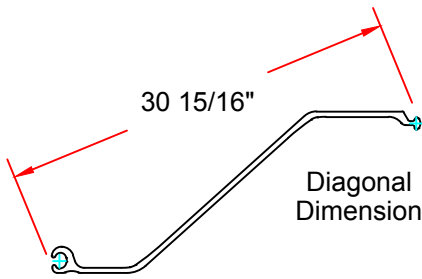

Sheet Pile Section Properties


Nominal Width (in)	Area (in ²)		Weight (lbs)		Moment of Inertia (in ⁴)		Section Modulus (in ³)		Surface Area (ft ² / ft)	
	Single Section	Per Linear Foot of Wall	Per Foot of Sheet	Per Square Foot	Single Section	Per Linear Foot of Wall	Single Section	Per Linear Foot of Wall	Total Area	Nominal Coating Area *
27.88	16.15	6.95	55.0	23.7	381.6	164.3	60.5	26.0	6.10	5.60

Bending Moment
Capacity

20% Increase
Over
A572 Grade 50

* Excludes socket interior & ball of interlock.

Also Available In: ASTM A572 Grade 50 A588 and A690.

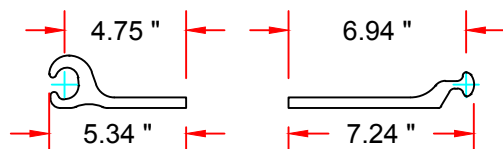

Flange Dimensions

LB Foster

PILING DIVISION
L.B. FOSTER COMPANY
PITTSBURGH, PA 15220

TITLE SHEET PILING DIMENSIONS & PROPERTIES

PROJECT PZC14 STEEL SHEET PILE

CUSTOMER N/A

FILE X:\PIL_Eng\Engr Design Manual\Sheet Pile\#

R1 04/09/19 Revised Material Grades.

PROJ # 11-052 SO# N/A

SP-DC14

1

RO 08/01/11 Issued for Review and Comment.

DRAWN TWT DATE 07/29/11

REV. DATE DESCRIPTION

CHK'D SCALE 1-1/2"=1'0"

DWG # SHT 1 of 1 REVISION